


PRESJEK PO ETAZAMA - APSOLUTNE KOTE

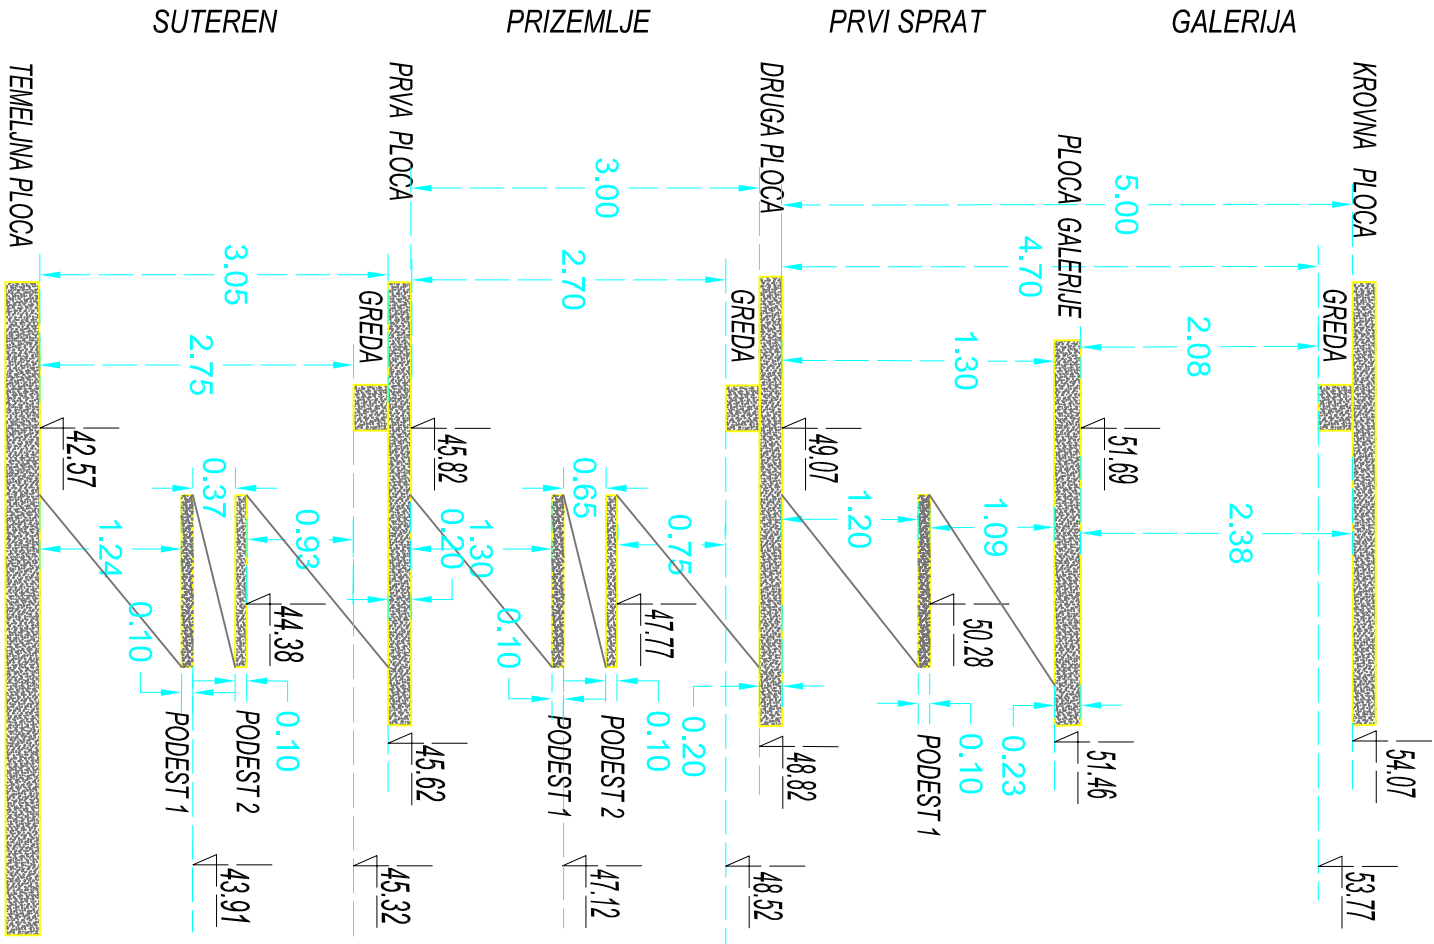

REKAPITULACIJA NETO POVRSSINA OBJEKTAPOVRSSINA :

ostale površine (S+P+P1+G) = 1347 m2

stepeniste (S+P+P1+G) = 55 m2

reflektor (S+P+P1+G) = 152 m2

UKUPNA NETO POVRSSINA OBJEKTA = 1554 m2

<div>0230202502302</div>
--