


DETALJ PARTERA\_R=1:50



DETALJ OBJEKTA\_R=1:50

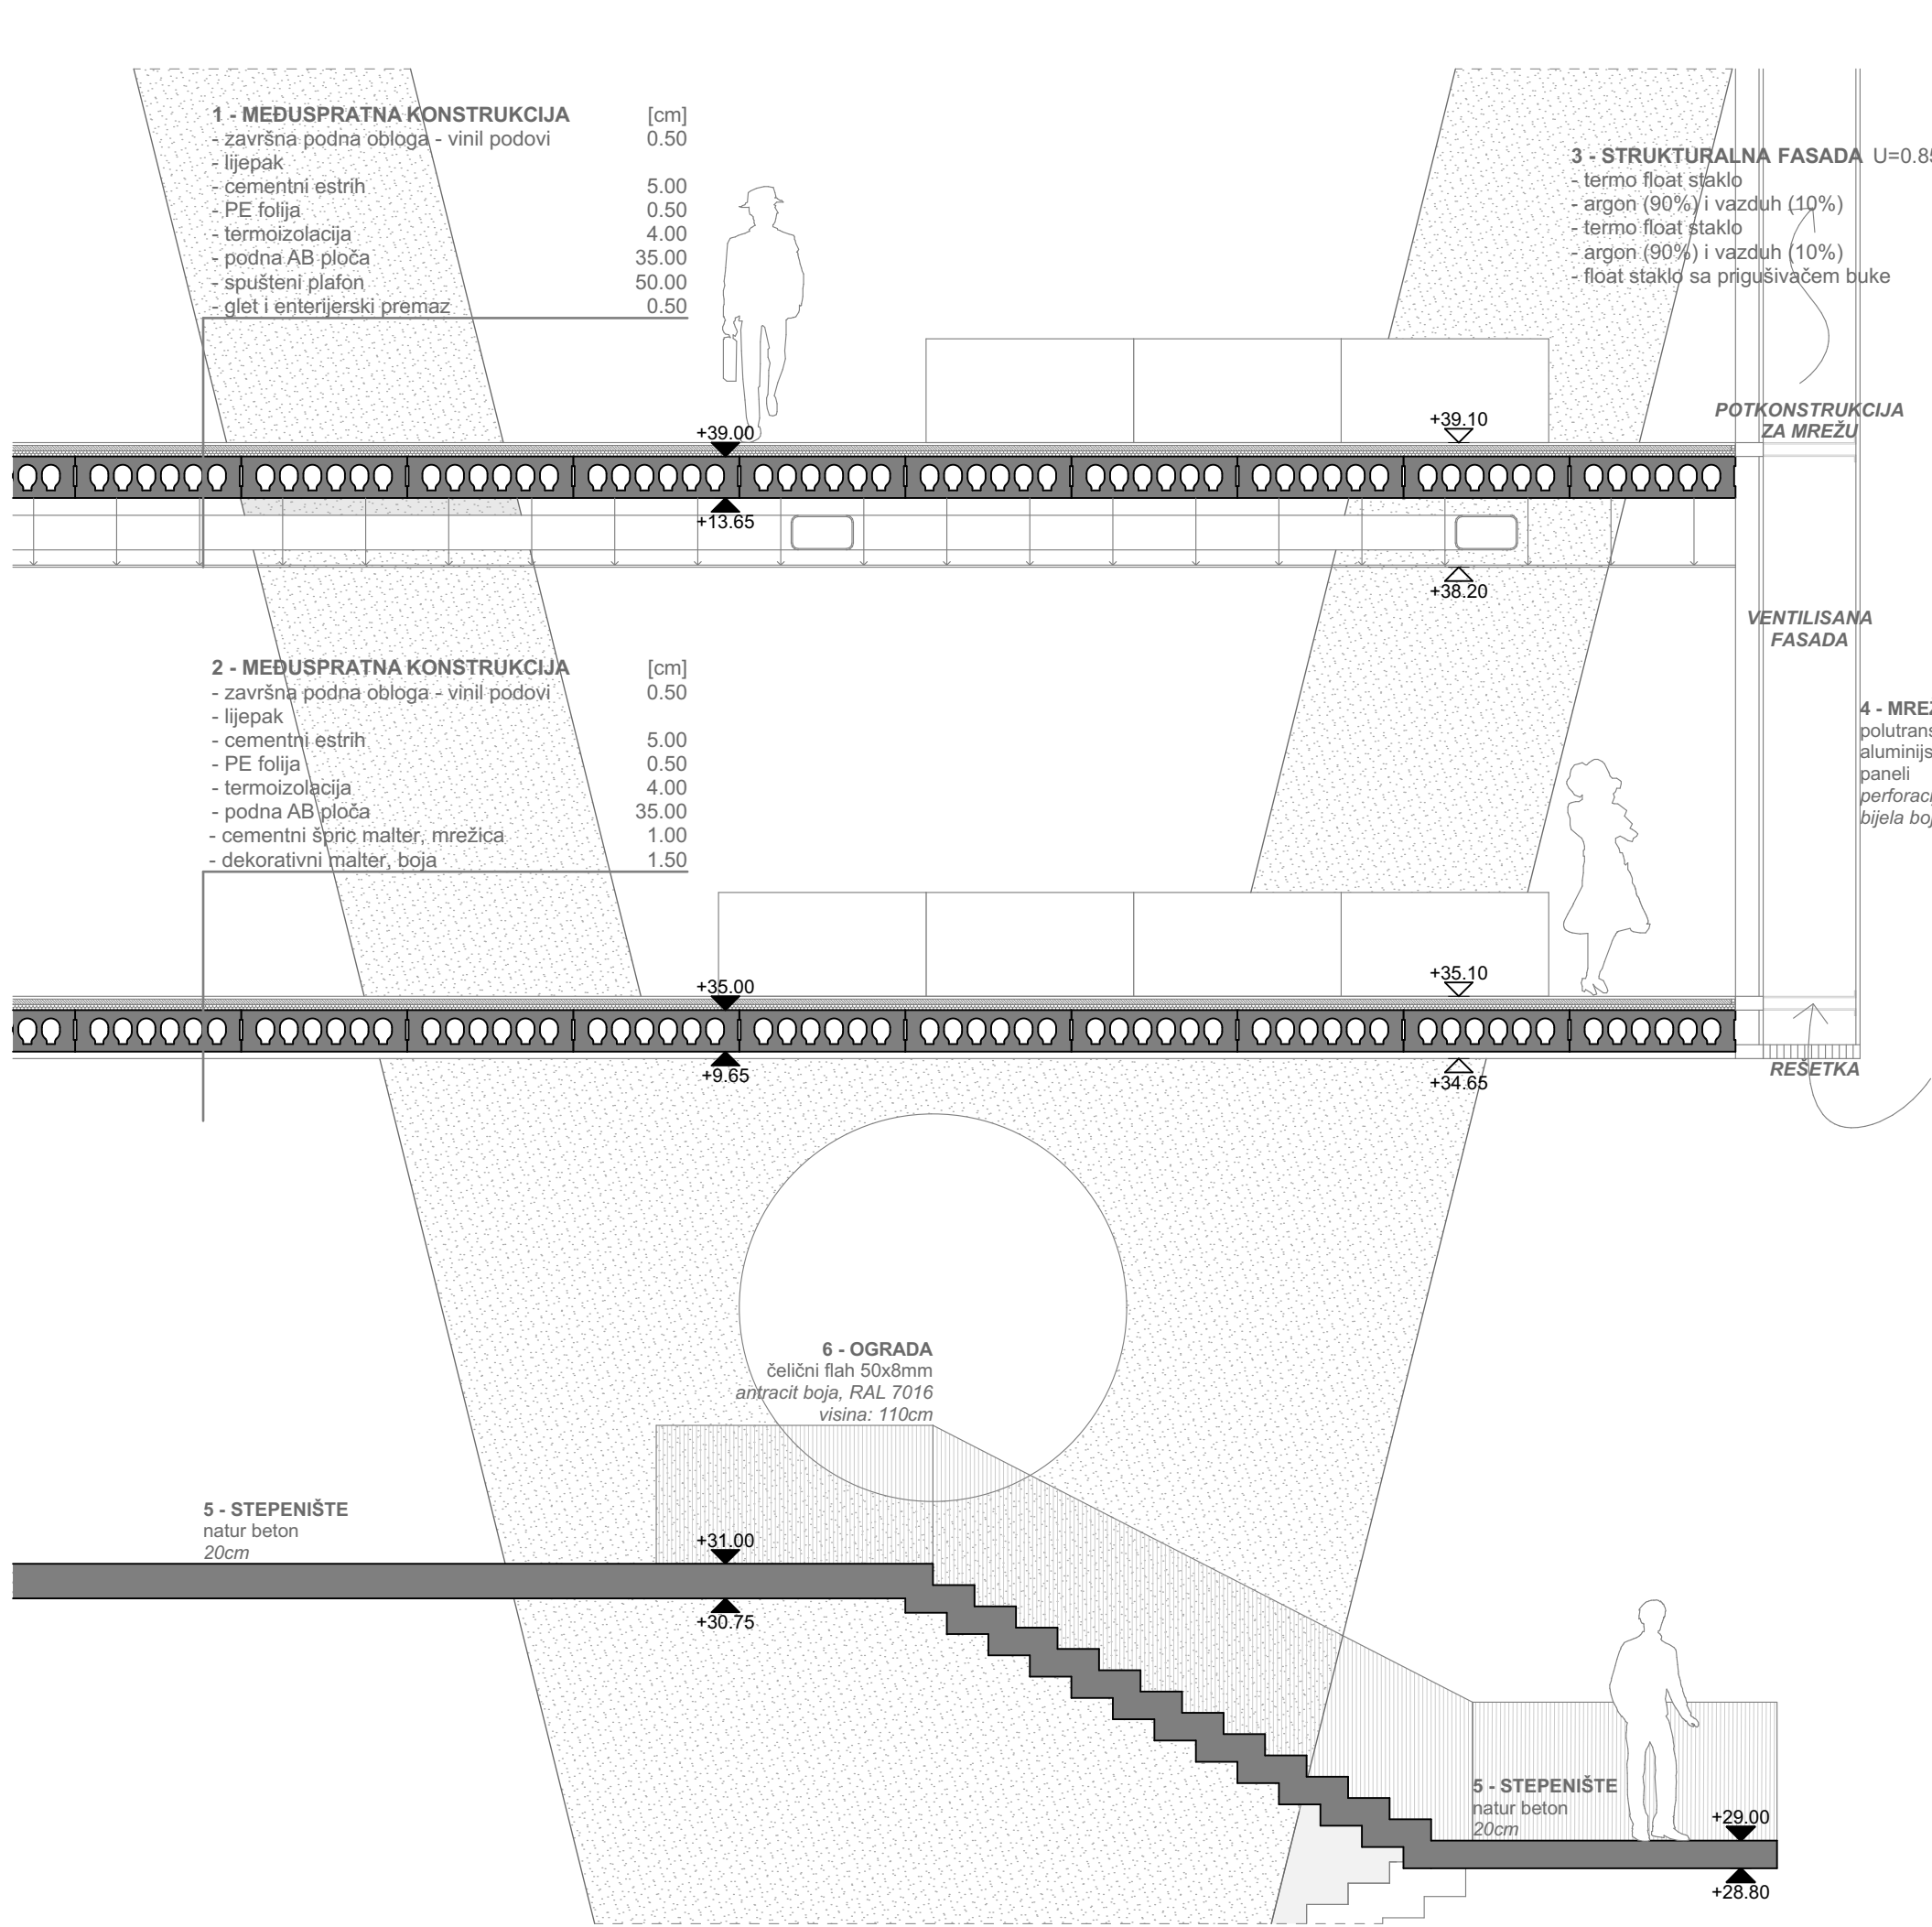