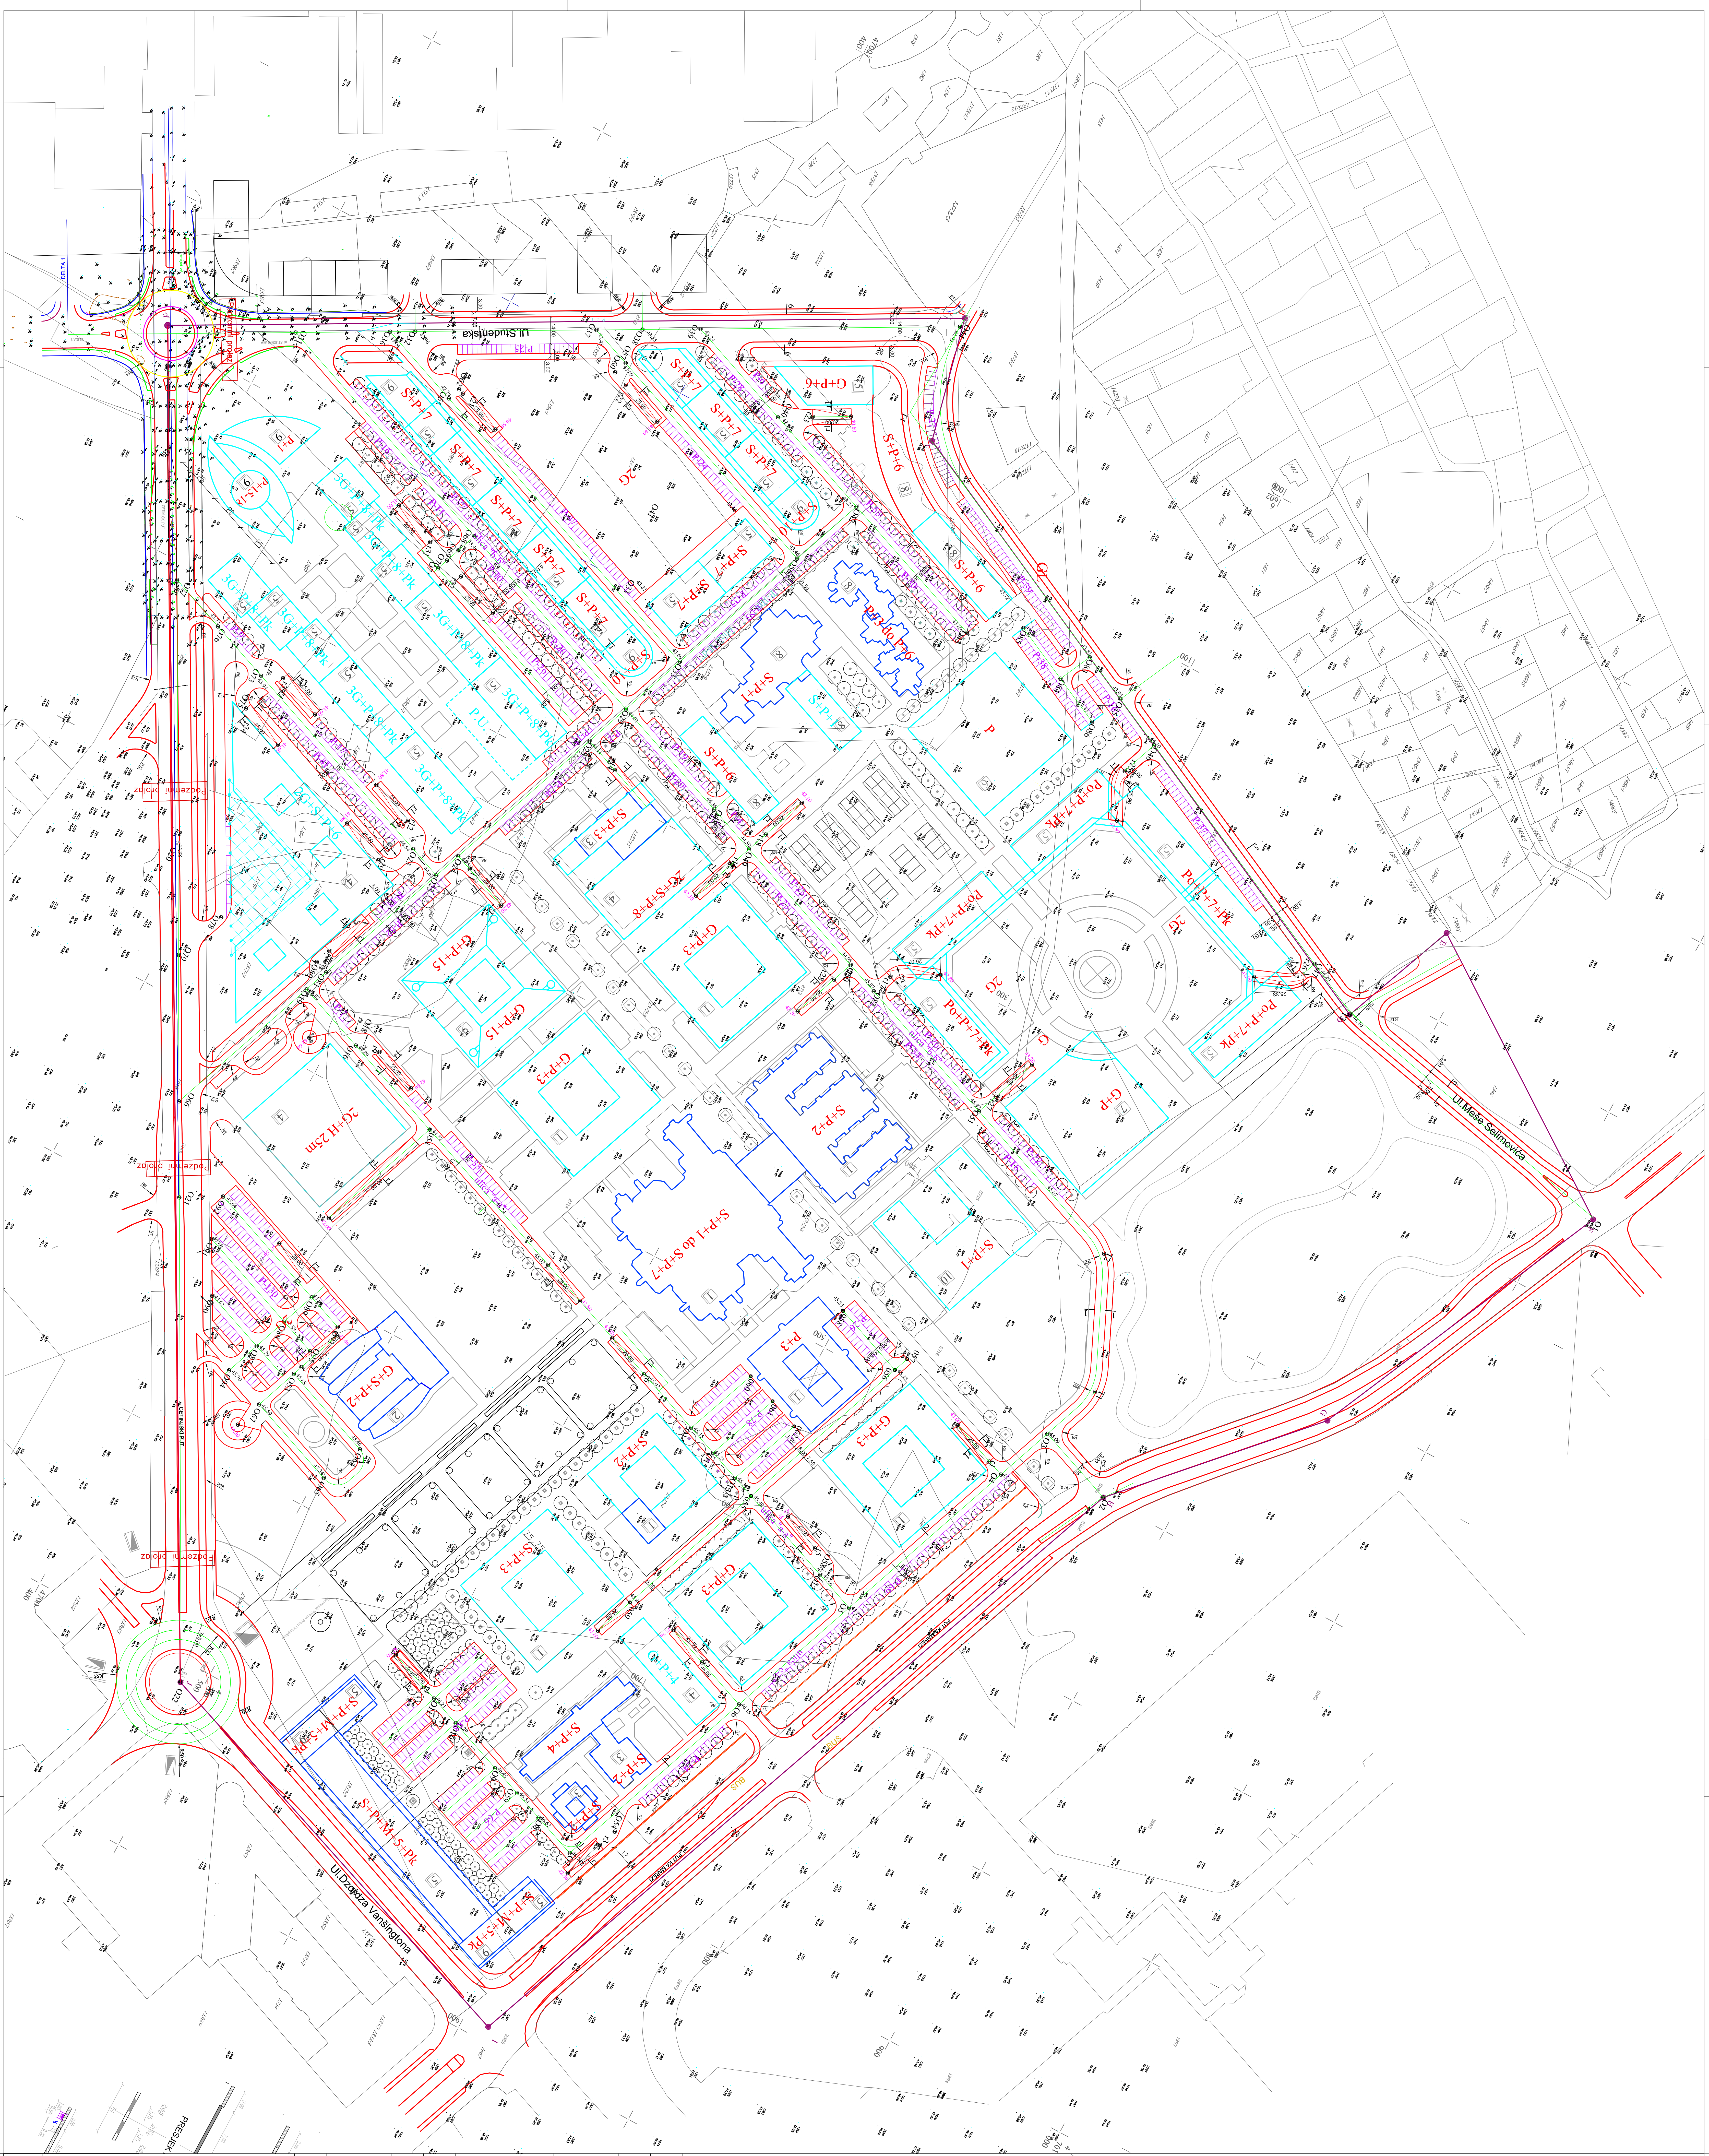


[illegible]

LEGENDA


KARAKTERISTICI PRESJECI R 1:20

PRESJEX 1-1

PRESJEX 4-4

PRESJEK 1-1

PRESJEK 4-4

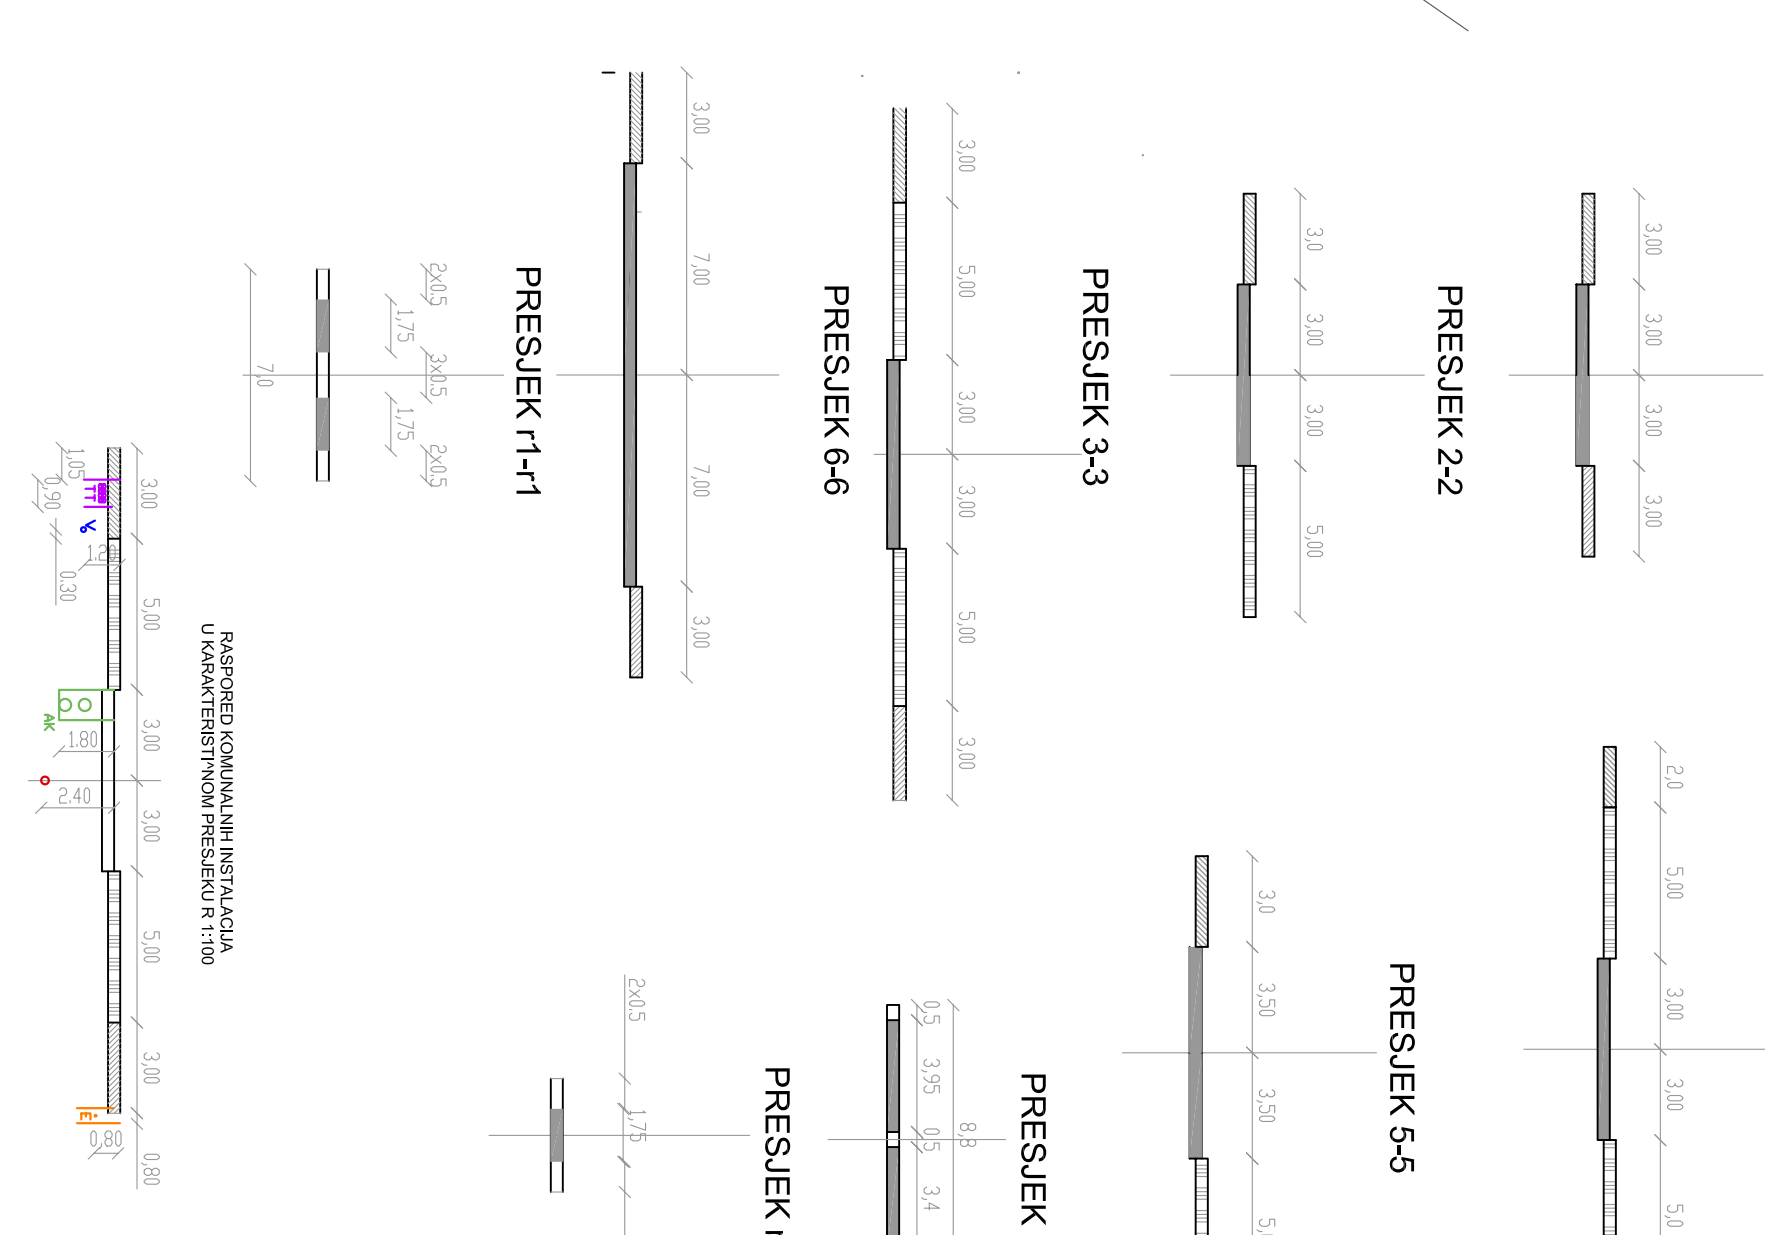

Br.	Namjena:
1.	Fakultet
2.	Rektorat
3.	Institut
4.	Objekti Vlade Crne Gore
5.	Stanovanje sa djelatnostima
6.	Sportski centar
7.	Zatvoreni bazen
8.	Studentski dom
9.	Poslovanje
10.	Škola
P.U.	Predškolska ustanova

[illegible]