



DID111

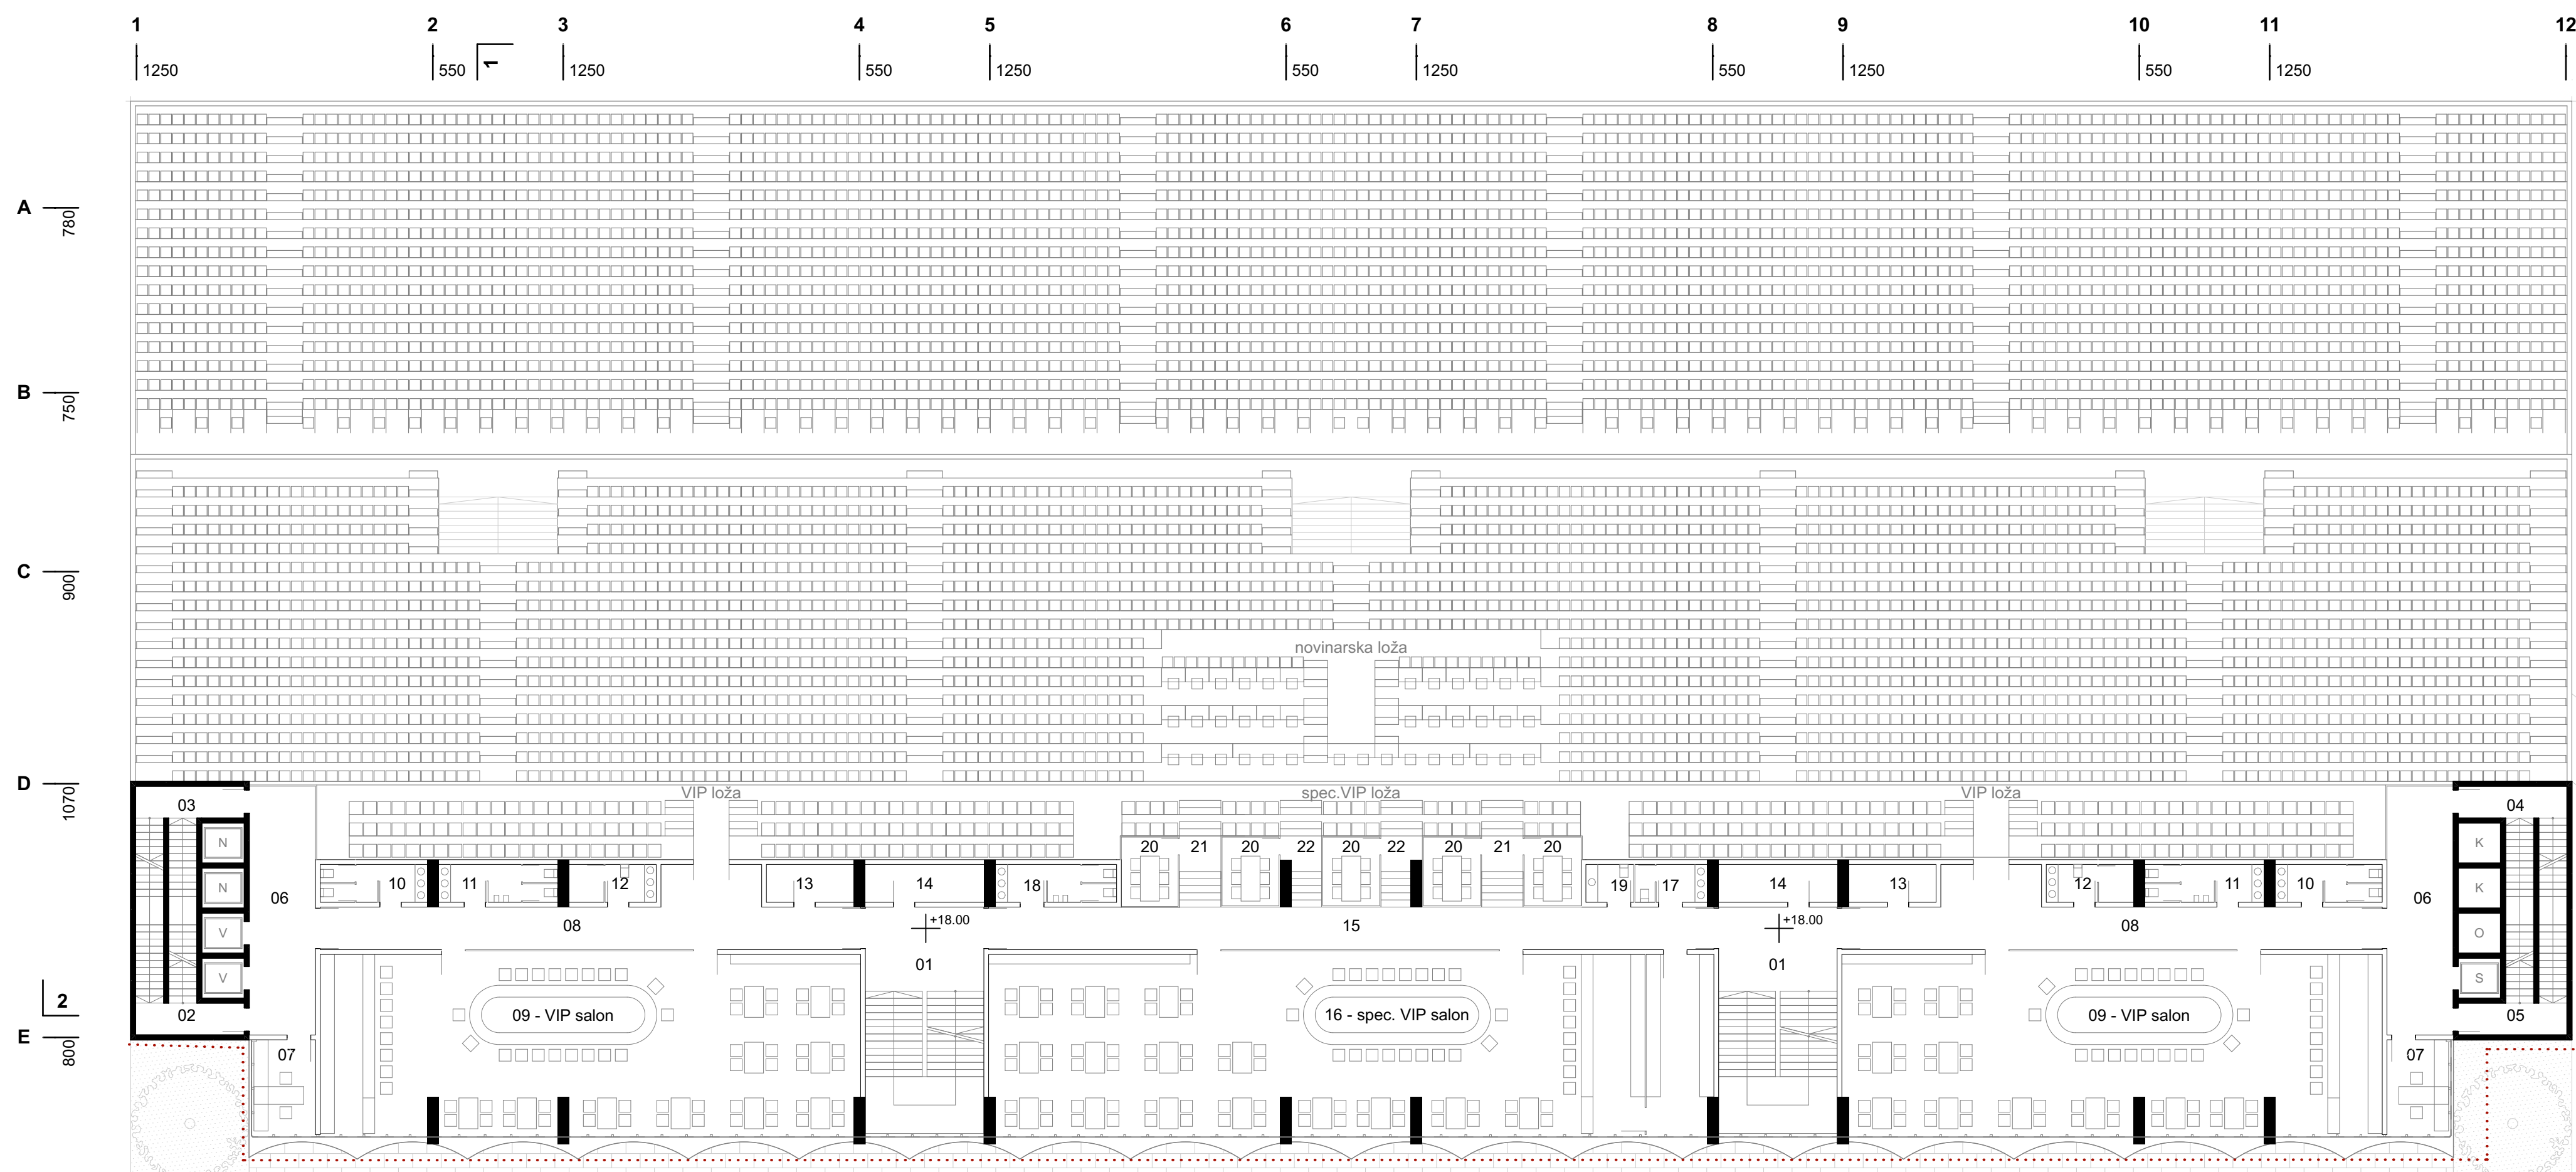

OSNOVA IV SPRATA_R=1:200

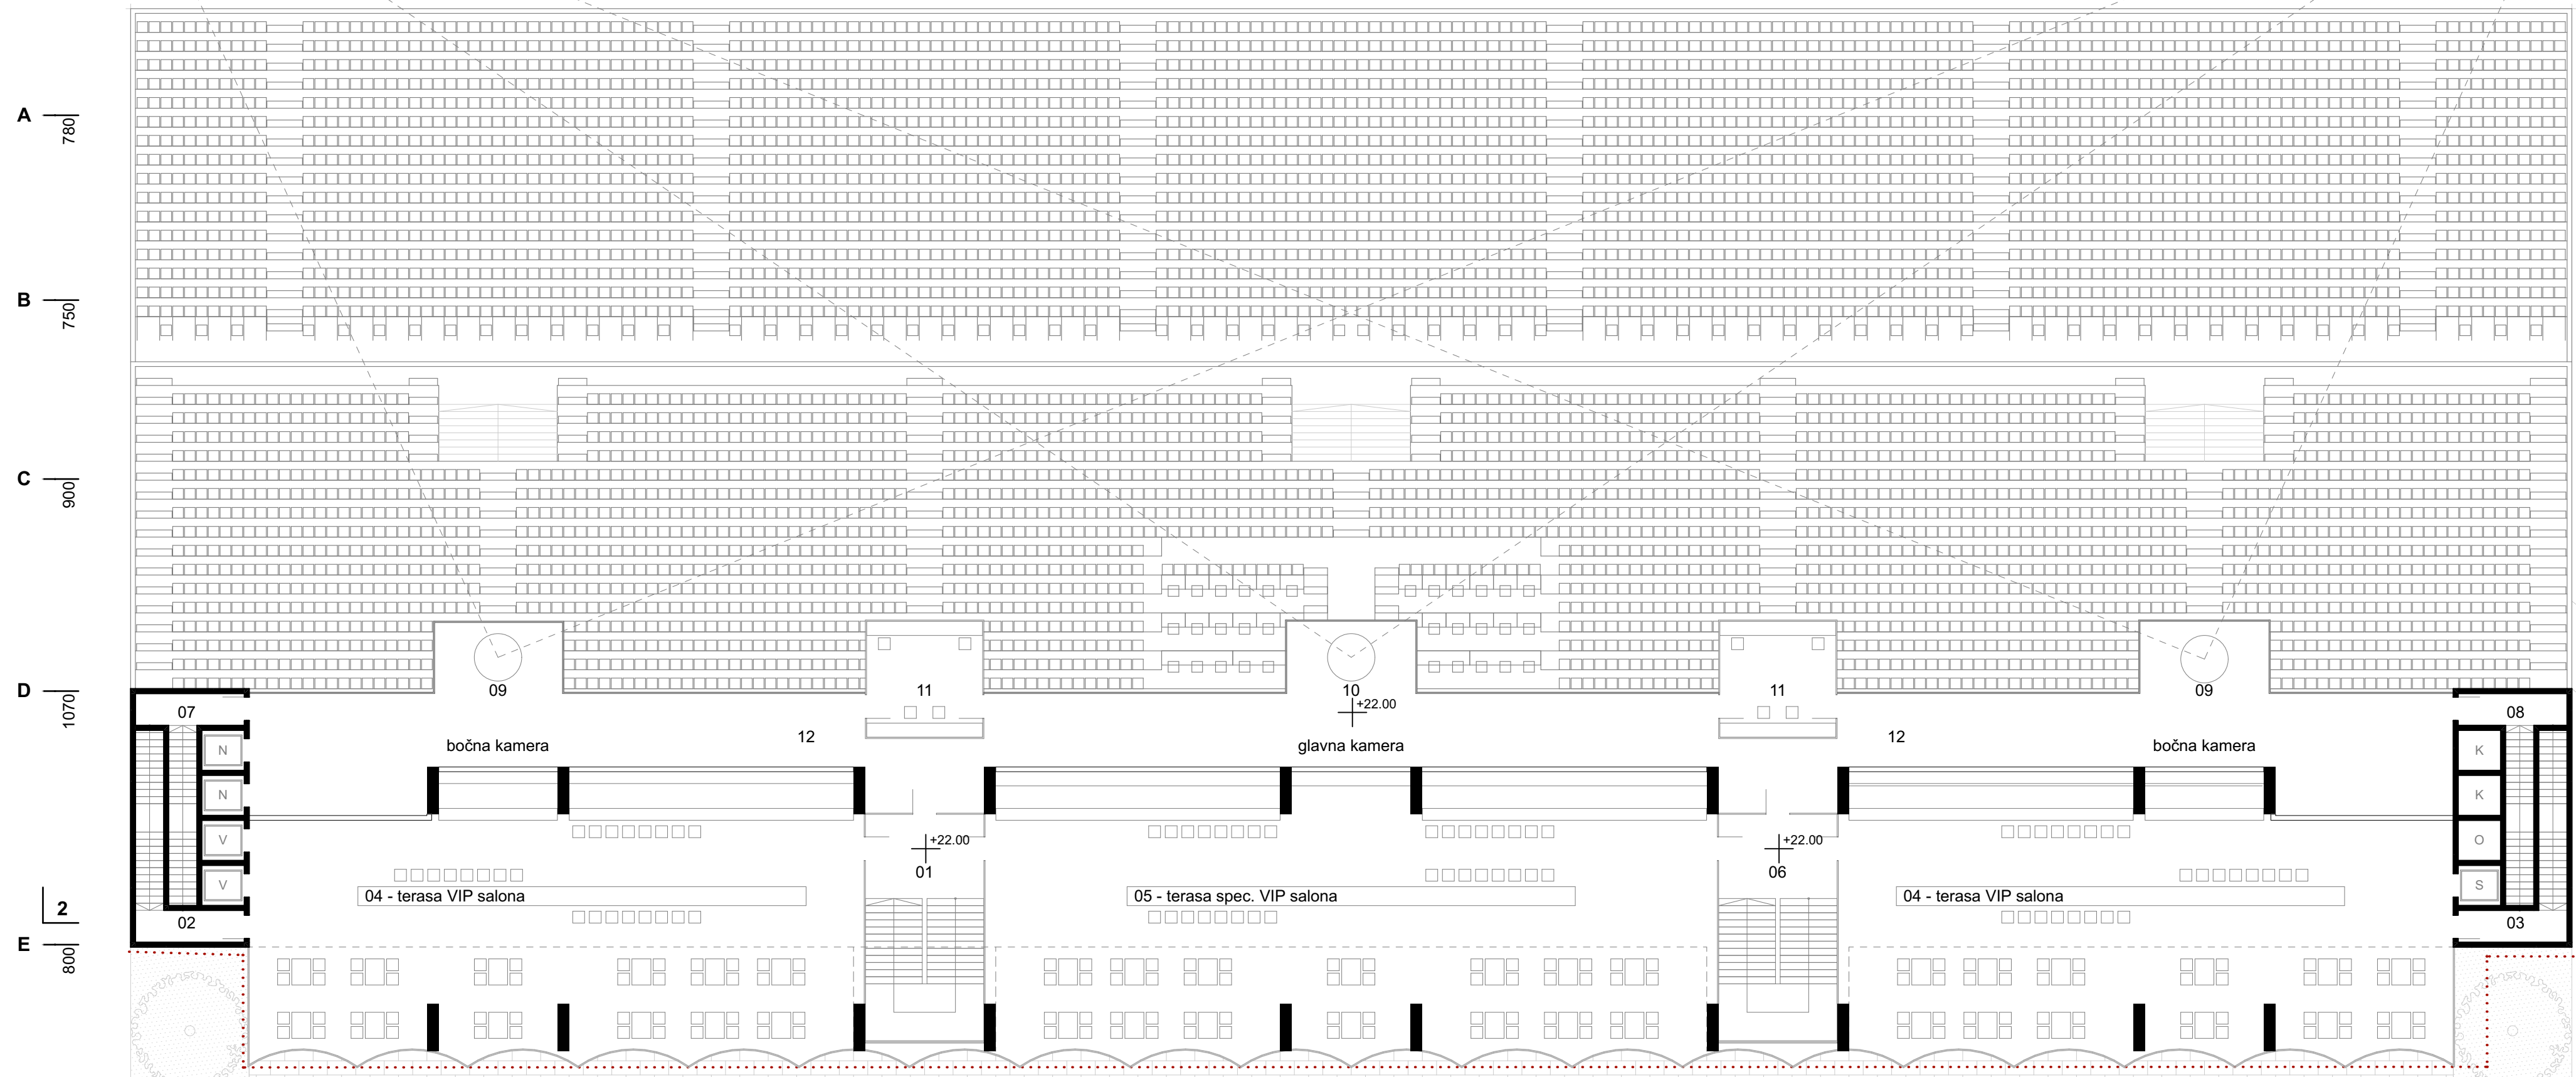


OSNOVA V SPRATA_R=1:200




VIZUELIZACIJA

KONKURS ZA IDEJNO ARHITEKTONSKO RJEŠENJE ISTOČNE TRIBINE GRADSKOG STADIONA U PODGORICI

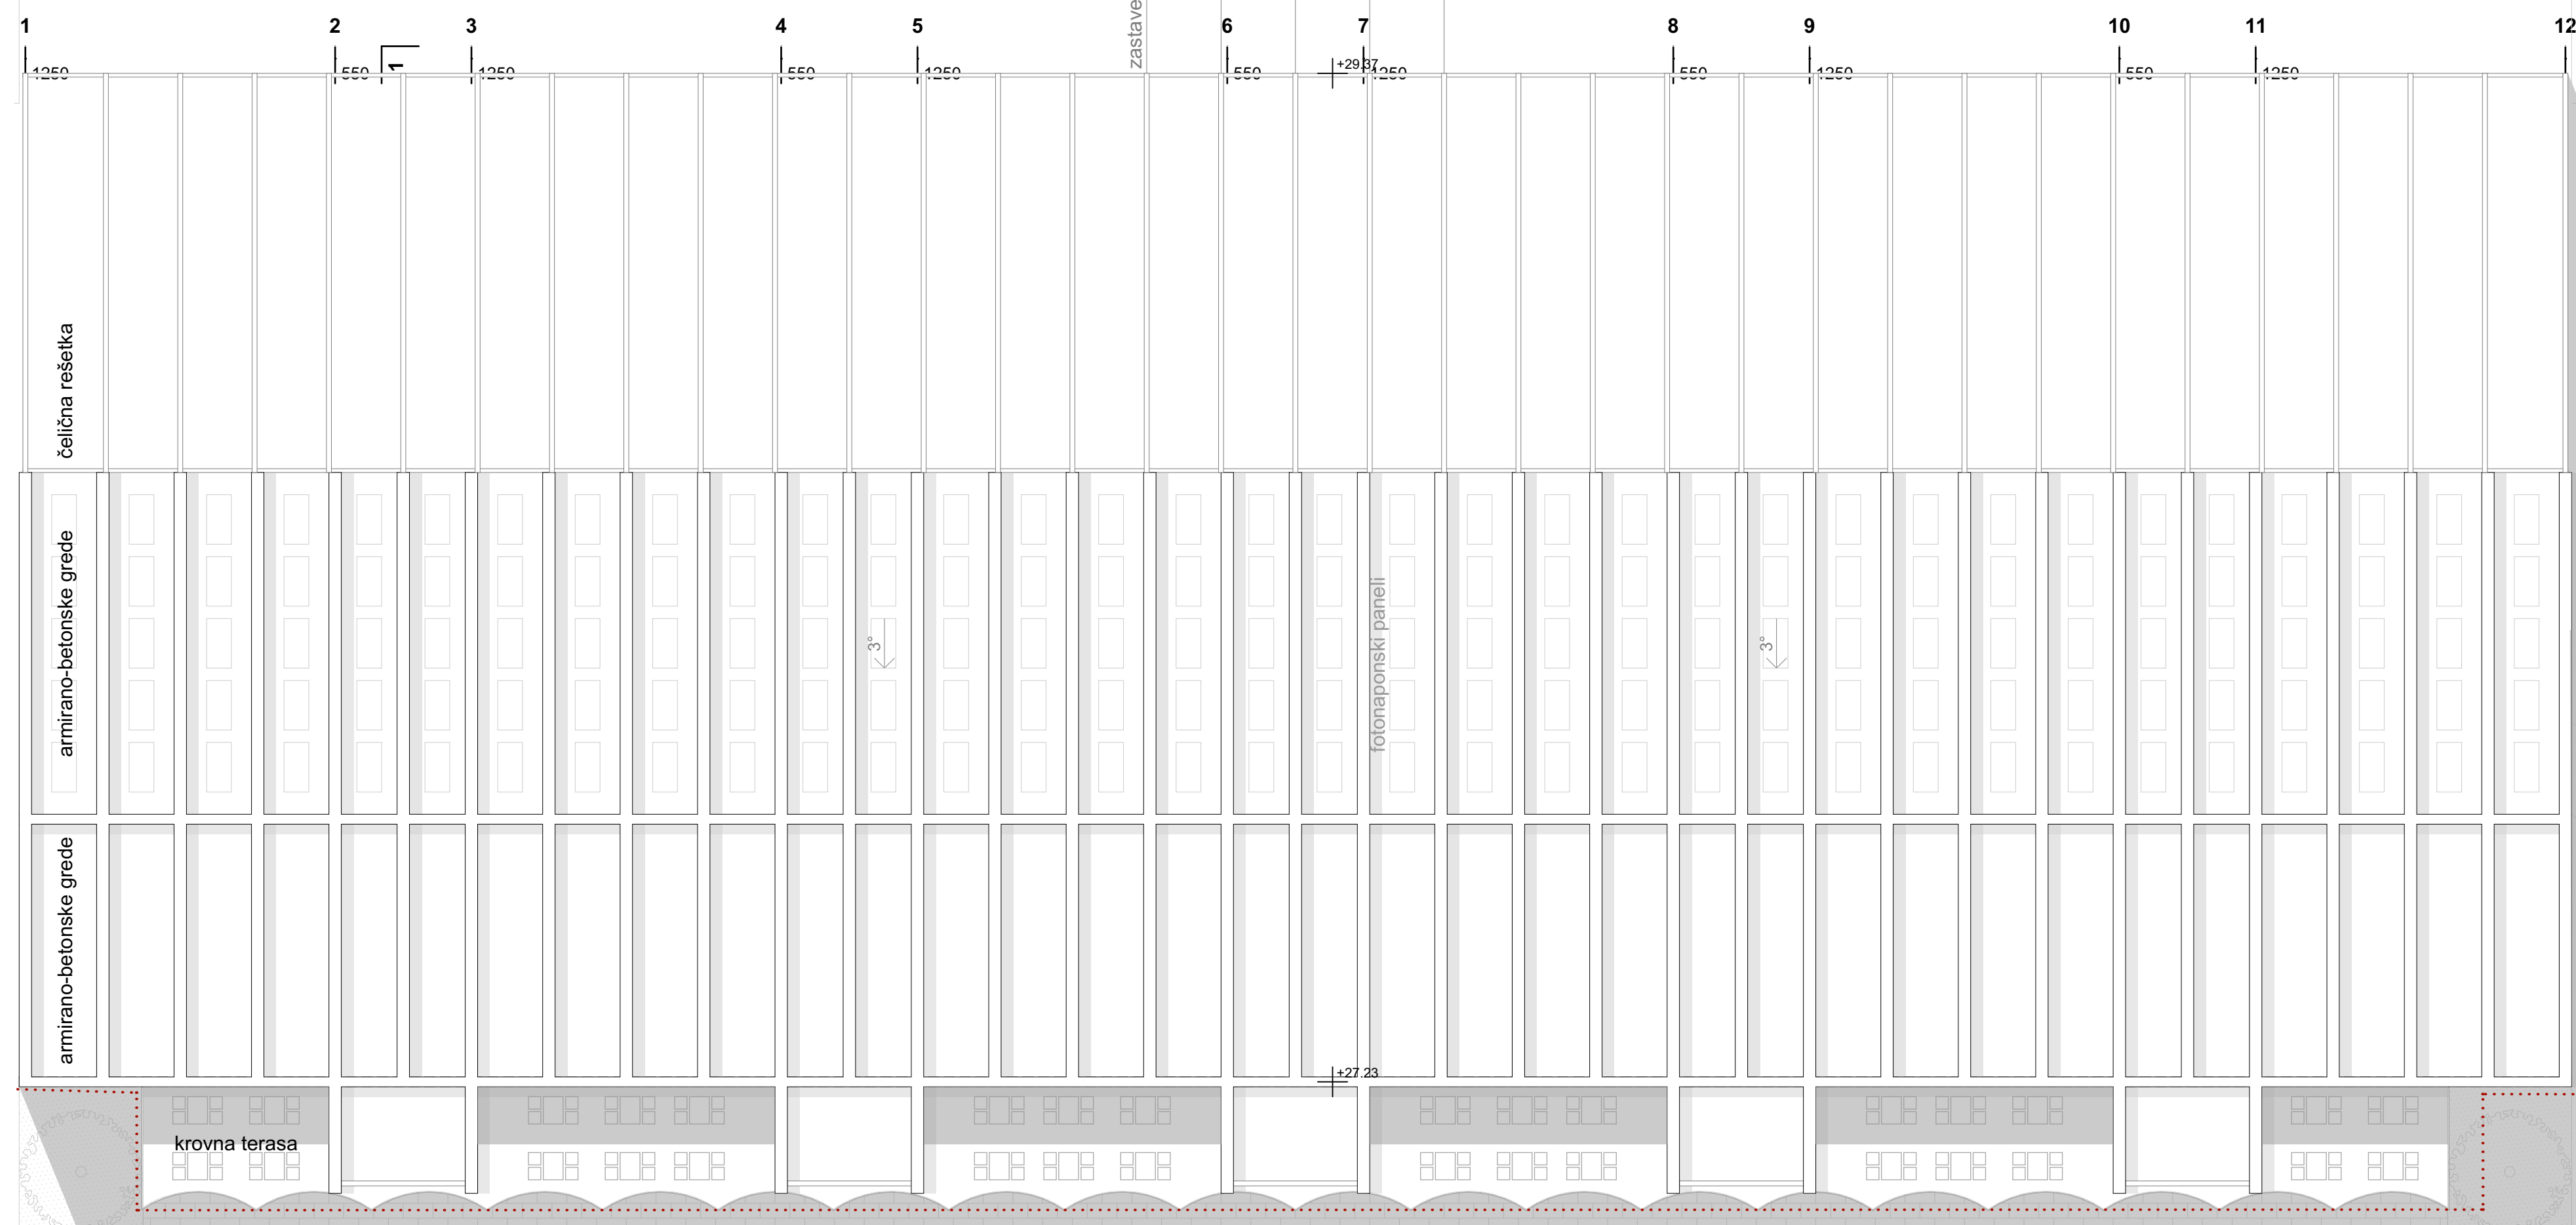

OSNOVA KROVA_R=1:200

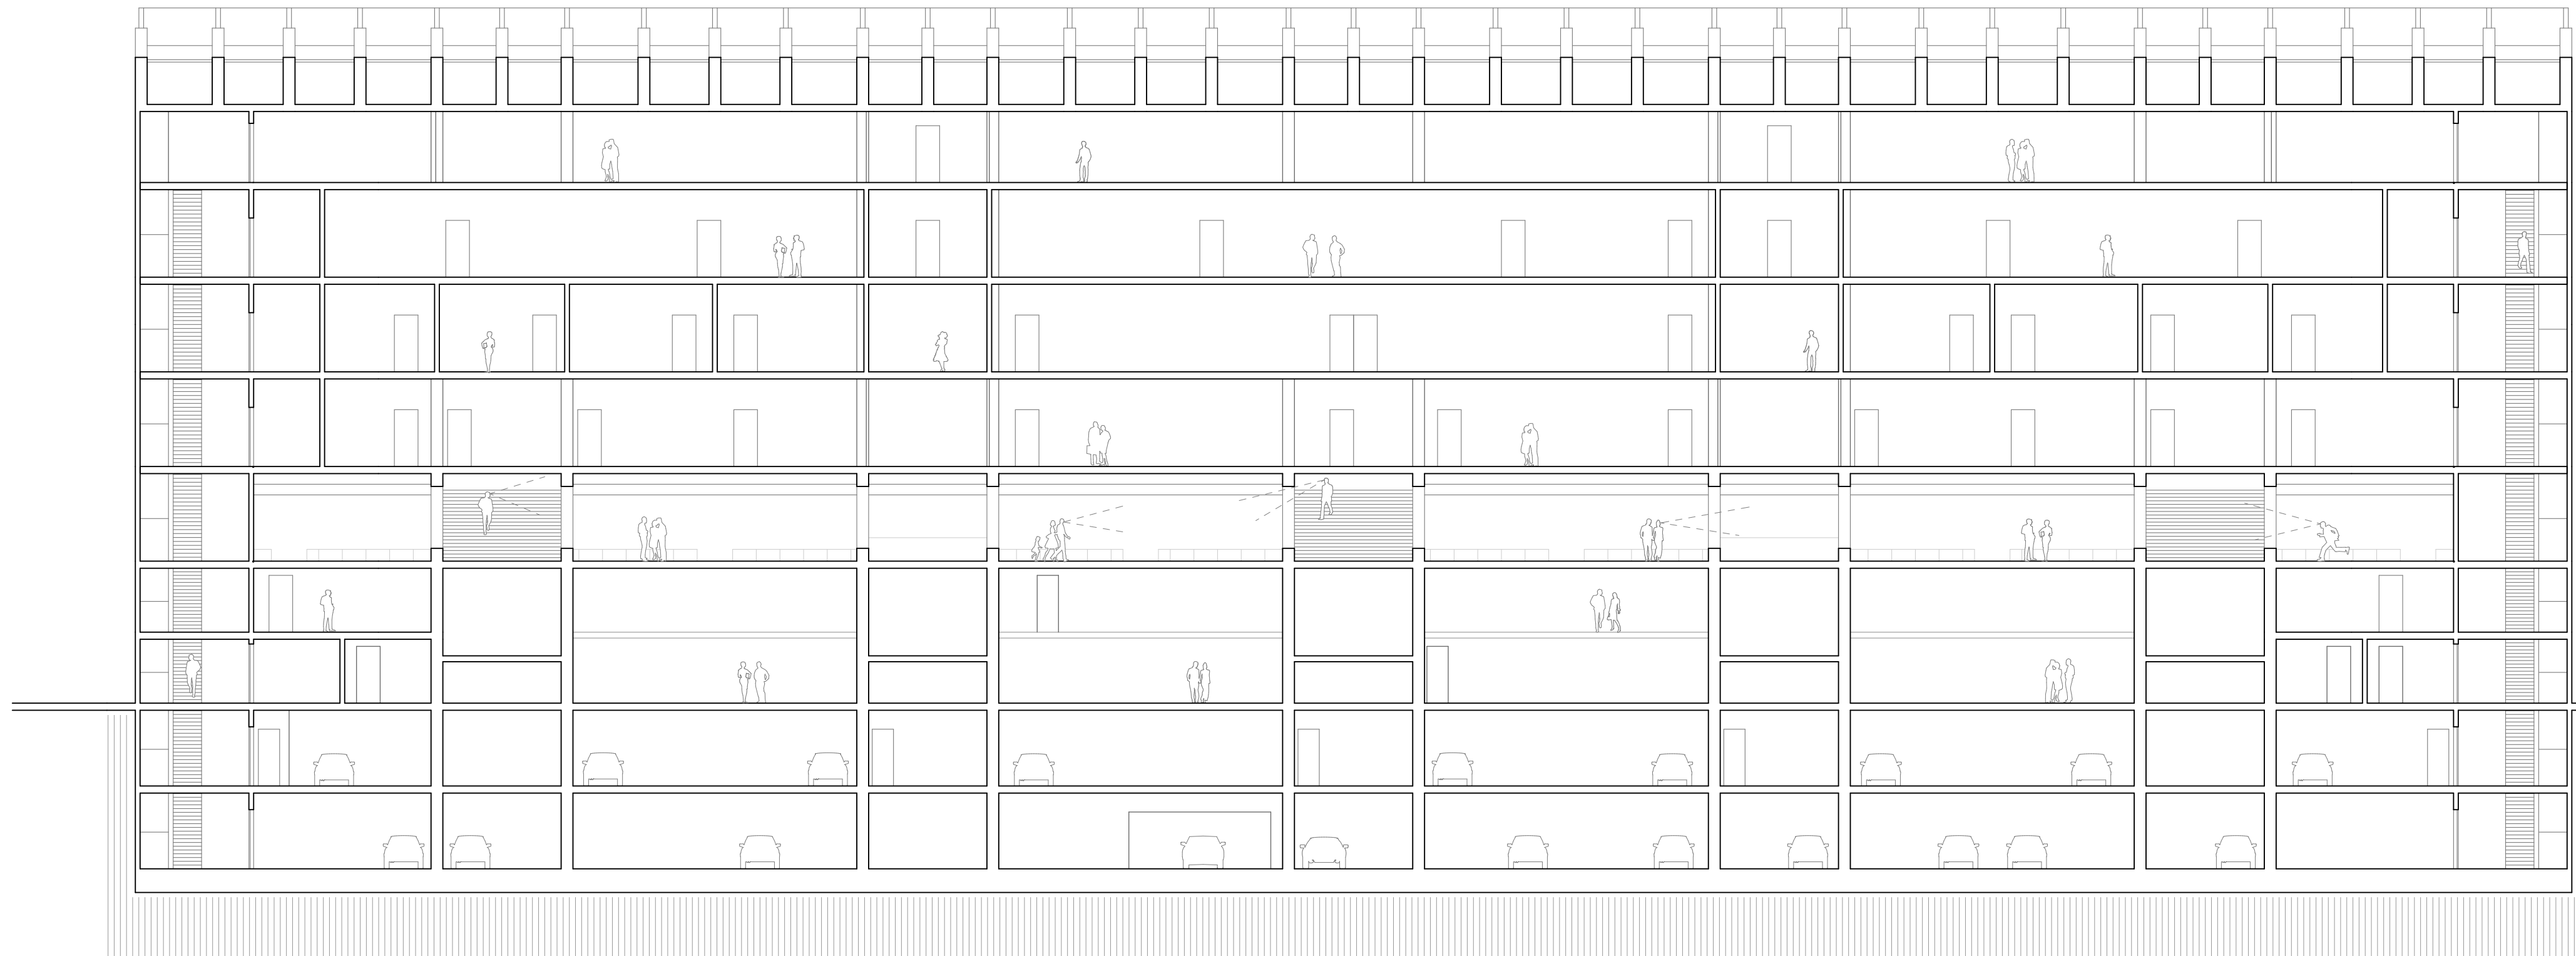

PRESJEK B-B_R=1:200



VIZUELIZACIJA